

FINISH SCHEDULE									
NUMBER	NAME	AREA	WALL FINISH	FLOOR FINISH	BASE FINISH	HORIZONTAL SURFACE	VERTICAL SURFACE	COMMENTS	
100	VEST.	55 SF	P1, P3	VCT1, 2, 3, 4	B1	-----	-----	SEE FINISH PLAN FOR FLOORING LOCATIONS AND ELEVATIONS FOR PAINT LOCATIONS	
101	CORR.	1,927 SF	P1, P3	VCT1, 2, 3, 4	B1	-----	-----	SEE FINISH PLAN FOR FLOORING LOCATIONS AND ELEVATIONS FOR PAINT LOCATIONS	
103	TROPHY CASE	38 SF	P1, P3	VCT1, 2, 3, 4	B1	-----	-----	SEE FINISH PLAN FOR FLOORING LOCATIONS AND ELEVATIONS FOR PAINT LOCATIONS	
104	RECEPT.	140 SF	P1, P5	VCT1	B1	L1	L2	SEE FINISH PLAN FOR PAINT LOCATIONS	
105	GATHERING AREA	280 SF	P1, P2, P4, P5	VCT1, 2, 3, 4	B1	-----	-----	SEE FINISH PLAN FOR FLOORING LOCATIONS AND ELEVATIONS FOR PAINT LOCATIONS	
106	MTG ROOM	954 SF	ETR	ETR	ETR	-----	-----		
107	STORAGE	48 SF	ETR	ETR	ETR	-----	-----		
108	KITCHEN	249 SF	ETR	ETR	ETR	-----	-----		
109	PANTRY	36 SF	ETR	ETR	ETR	-----	-----		
110	ELEC.	70 SF	ETR	ETR	ETR	-----	-----		
111	VEST.	40 SF	P1, P3	VCT1, 2, 3, 4	B1	-----	-----	SEE FINISH PLAN FOR FLOORING LOCATIONS AND ELEVATIONS FOR PAINT LOCATIONS	
112	MP ROOM	978 SF	P1, P2, P3, P4, P5	VCT2, 3, 4	B1	-----	-----	SEE ELEVATIONS FOR ACOUSTICAL PANEL AND PAINT LOCATIONS. SEE FINISH PLAN FOR FLOORING LOCATIONS.	
113	STORAGE	80 SF	P1	VCT1	B1	-----	-----		
114	CRAFT	419 SF	P1	VCT1	B1	-----	-----		
115	KILNS	205 SF	ETR	ETR	ETR	-----	-----		
116	OFC.	168 SF	ETR	ETR	ETR	-----	-----		
117	OFC.	168 SF	ETR	ETR	ETR	-----	-----		
118	JAN.	24 SF	ETR	ETR	ETR	-----	-----		
119	MP ROOM	760 SF	P1, P2, P3, P4, P5	VCT2, 3, 4	B1	-----	-----	SEE FINISH PLAN FOR FLOORING LOCATIONS AND ELEVATIONS FOR PAINT LOCATIONS	
120	STORAGE	71 SF	P1	VCT1	B1	-----	-----		
121	TLT F	268 SF	P1; CT1, CT2, CT3 ON SPECIFIED WALL ONLY	CT4	CTB1	ETR	ETR	SEE FINISH PLAN AND ELEVATION FOR NEW TILE WALL LOCATION. PROVIDE SANIGLAZE SURFACEGLAZE RESTORATION ON ALL EXISTING TILE WALLS. PROVIDE SANIGLAZE ENDURAGLAZE COATING ON NEW TILE FLOOR.	
122	SHOWERS F	53 SF	P1	CT4	CTB1	-----	-----	PROVIDE SANIGLAZE SURFACEGLAZE RESTORATION ON ALL EXISTING TILE WALLS. PROVIDE SANIGLAZE ENDURAGLAZE COATING ON NEW TILE FLOOR.	
123	TLT M	407 SF	P1; CT1, CT2, CT3 ON SPECIFIED WALL ONLY	CT4	CTB1	ETR	ETR	SEE FINISH PLAN AND ELEVATION FOR NEW TILE WALL LOCATION. PROVIDE SANIGLAZE SURFACEGLAZE RESTORATION ON ALL EXISTING TILE WALLS. PROVIDE SANIGLAZE ENDURAGLAZE COATING ON NEW TILE FLOOR.	
124	SHOWERS M	120 SF	ETR	CT4	CTB1	-----	-----	PROVIDE SANIGLAZE SURFACEGLAZE RESTORATION ON ALL EXISTING TILE WALLS. PROVIDE SANIGLAZE ENDURAGLAZE COATING ON NEW TILE FLOOR.	
125	VEST.	38 SF	P1, P3	VCT1, 2, 3, 4	B1	-----	-----	SEE FINISH PLAN FOR FLOORING LOCATIONS AND ELEVATIONS FOR PAINT LOCATIONS	
126	AK	273 SF	ETR	ETR	ETR	-----	-----		
127	GYMNASIUM	7,140 SF	ETR	ETR	ETR	-----	-----		
128	EQUIP.	177 SF	ETR	ETR	ETR	-----	-----		
129	STORAGE	132 SF	P1	VCT1	B1	-----	-----		

FINISH LEGEND	
WALLS	
P1 (FIELD PAINT)	SHERWIN WILLIAMS 6141 SOFTER TAN
P2 (ACCENT PAINT)	SHERWIN WILLIAMS 0072 DEEP MAROON
P3 (ACCENT PAINT)	SHERWIN WILLIAMS 0044 HUBBARD SQUASH
P4 (ACCENT PAINT)	SHERWIN WILLIAMS 9100 UMBER RUST
P5 (ACCENT PAINT)	SHERWIN WILLIAMS 6643 YAM
CT1 (FIELD PORCELAIN TILE)	DALTILE SEMI-GLOSS Q412 LUMINARY GOLD 3" X 6" INSTALLED BRICK-JOINT
CT2 (ACCENT PORCELAIN TILE)	DALTILE SEMI-GLOSS Q094 CHIANTI 3" X 6" INSTALLED BRICK-JOINT
CT1 (ACCENT PORCELAIN TILE)	DALTILE SEMI-GLOSS Q090 PUMPKIN SPICE 3" X 6" INSTALLED BRICK-JOINT
FLOORS	
B1 (WALL BASE)	JOHNSONITE 129 SILK
VCT1 (FIELD VCT)	AZROCK CORTINA COLORS V603-3 BUFF
VCT2 (ACCENT VCT)	AZROCK CORTINA COLORS V628-3 SANGRIA
VCT3 (ACCENT VCT)	AZROCK CORTINA COLORS V885-3 HONEY
VCT4 (ACCENT VCT)	AZROCK CORTINA COLORS V806 TOASTED CINNAMON
CT4 (PORCELAIN FLOOR TILE)	DALTILE KEYSTONES PORCELAIN DK13 CHOCOLATE BLEND 1 X 1
CASEWORK	
L1 (HORIZONTAL LAMINATE)	WILSONART 4862K-07 SANDY TOPAZ
L2 (VERTICAL LAMINATE)	NEVAMAR SANTA ROSA PLUM TREE WZ2001T
ALUMINUM WINDOW BLINDS	
BALI CONTRACT HORIZONTAL BLINDS	1" 8 GAUGE SLAT FLAX 541

FINISH LEGEND
1 1/2" = 1'-0"



ARCHITECTS
WM2A.COM
348 COTTON AVENUE
SUITE 500, PO BOX 110
MACON, GEORGIA 31201



RENOVATION & ADDITION TO NORTH MACON PARK RECREATION CENTER

BIBB COUNTY
RECREATION
DEPARTMENT

815 N MACON PARK DR
MACON, GA 31210

REVISIONS		
#	DATE	DESCRIPTION

Date: 05/16/2016

Drawn By: CN






Checked By: CG

Project Number: 2016-08

Sheet Name:
**FINISH PLAN &
SCHEDULE**

Sheet Number:

A7-1

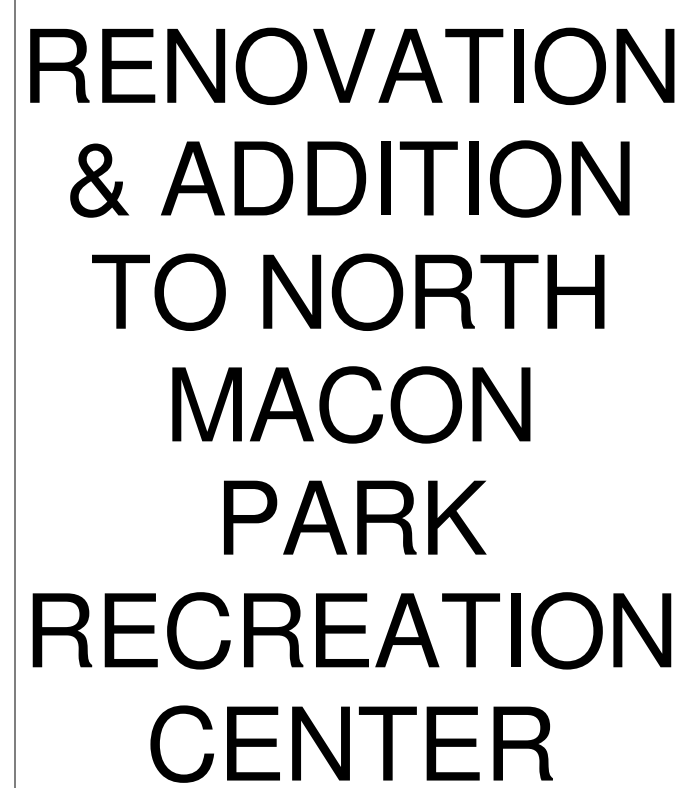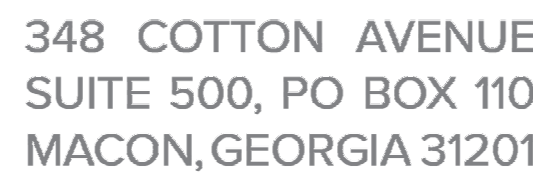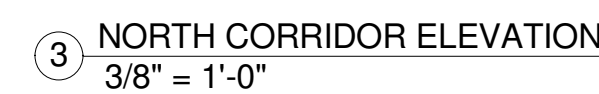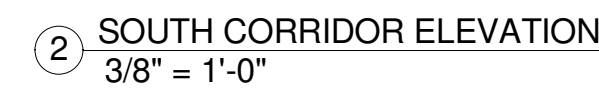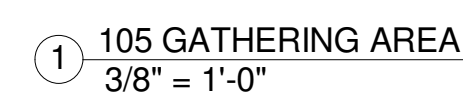

BIBB COUNTY
RECREATION
DEPARTMENT

815 N MACON PARK DR
MACON, GA 31210

REVISIONS	
#	DATE DESCRIPTION

Date: 05/16/2016

Drawn By: CN






Checked By: CG

Project Number: 2016-08

Sheet Name:
INTERIOR ELEVATIONS

Sheet Number

A5-1

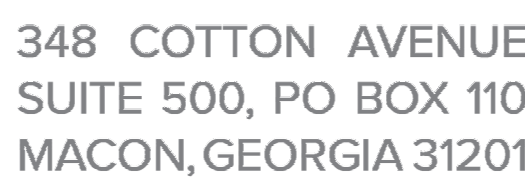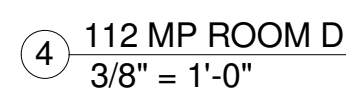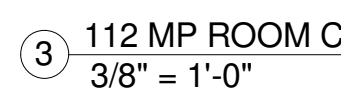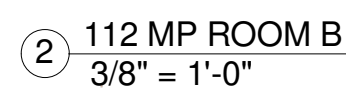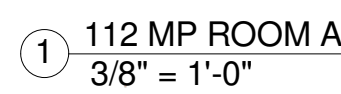

RENOVATION & ADDITION TO NORTH MACON PARK RECREATION CENTER

BIBB COUNTY
RECREATION
DEPARTMENT

815 N MACON PARK DR
MACON, GA 31210

REVISIONS	
#	DATE DESCRIPTION

Date: 05/16/2016

Drawn By: CM


Checked By: CC

Project Number: 2016-08


Sheet Name:
INTERIOR ELEVATIONS

Sheet Number:


A5-2

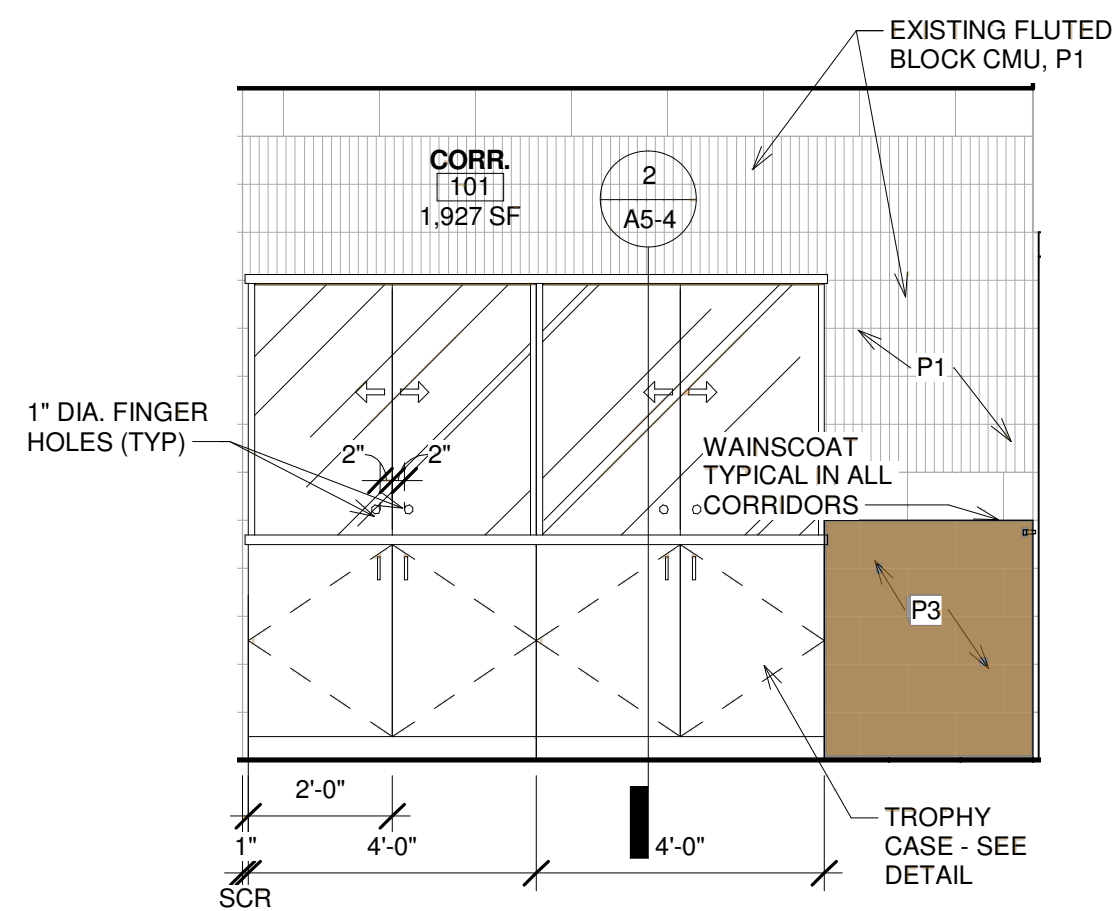


1 103 TROPHY CASE
3/8" = 1'-0"

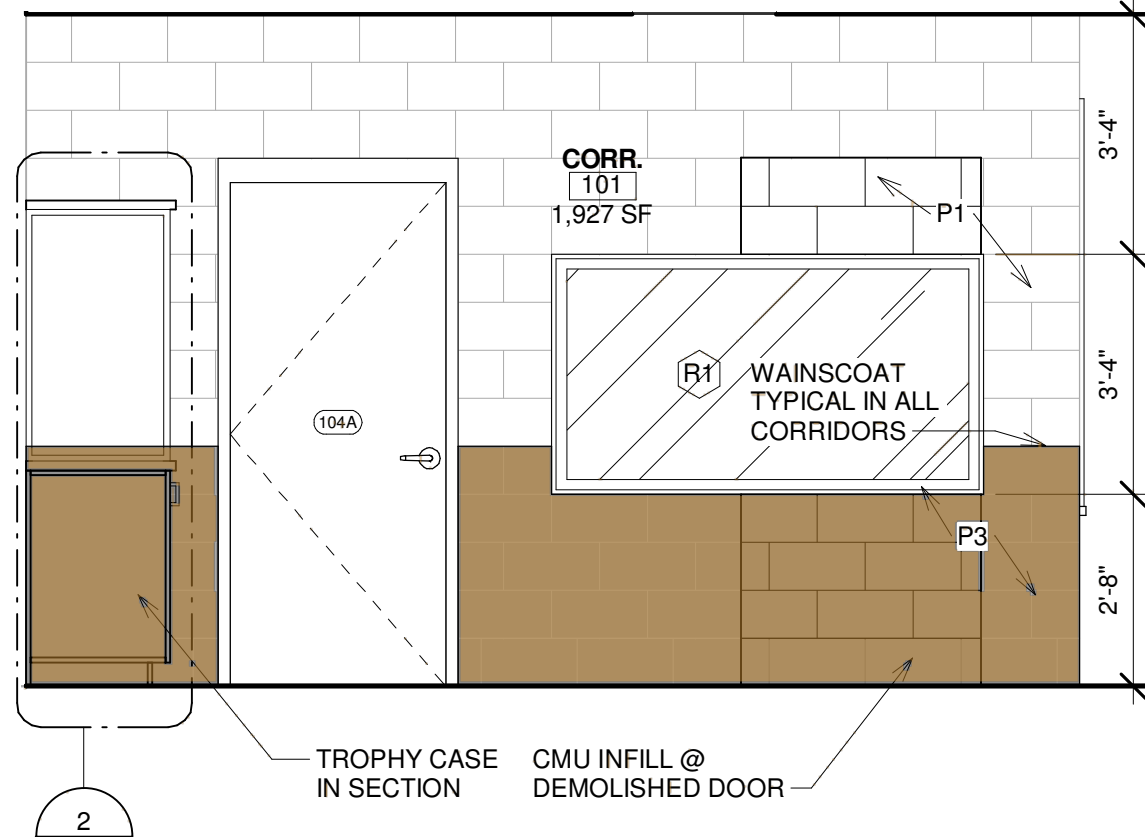


2 104 RECEPTION A
3/8" = 1'-0"

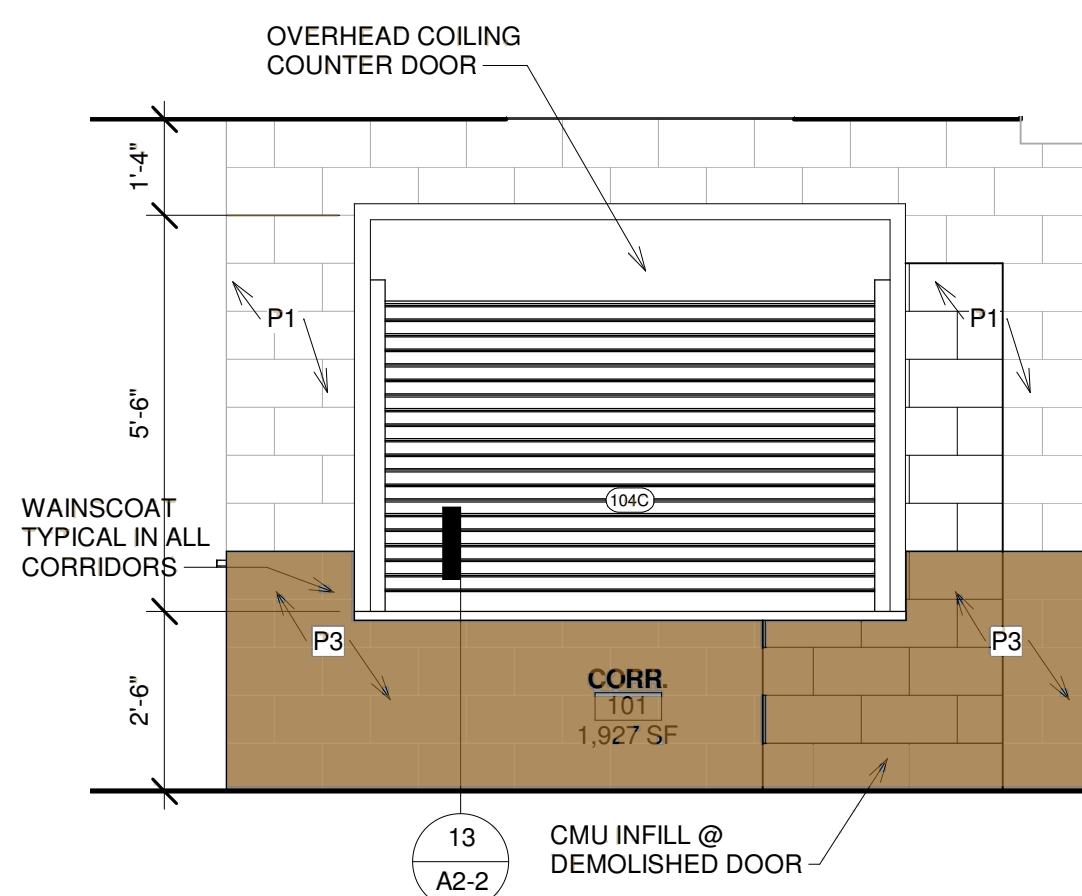


3 104 RECEPTION B
3/8" = 1'-0"

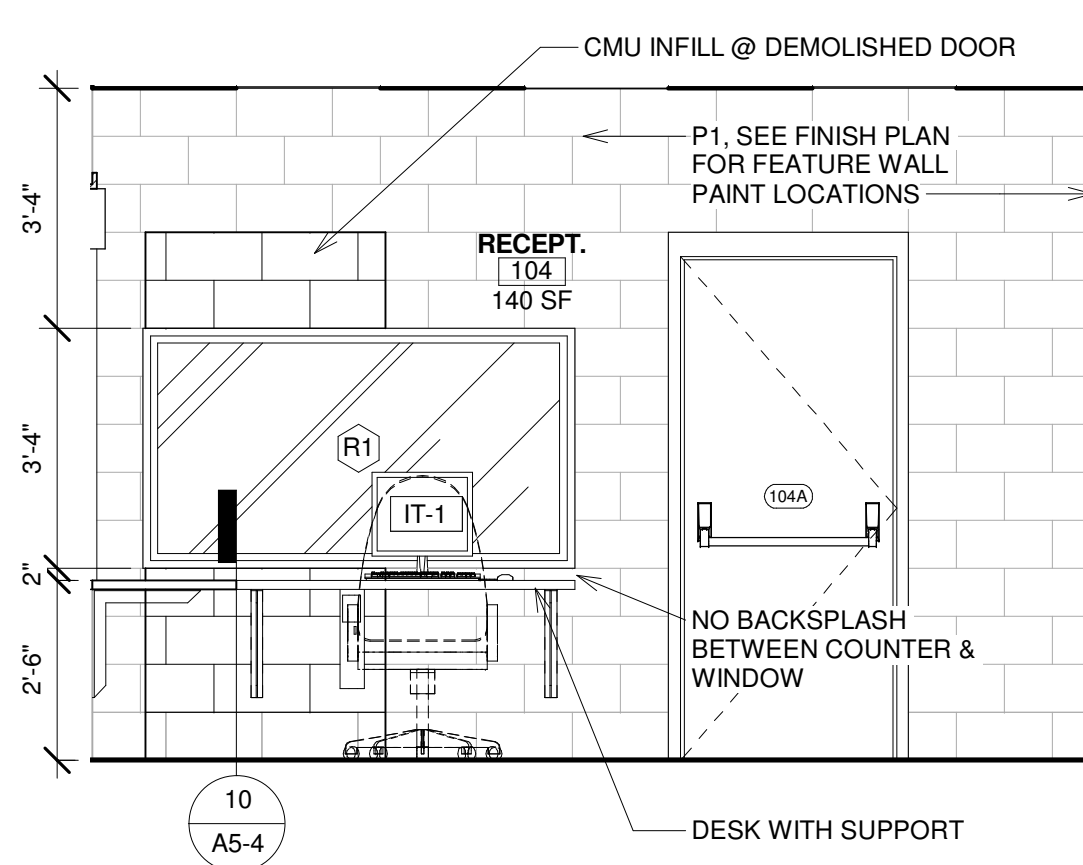


4 104 RECEPTION C
3/8" = 1'-0"

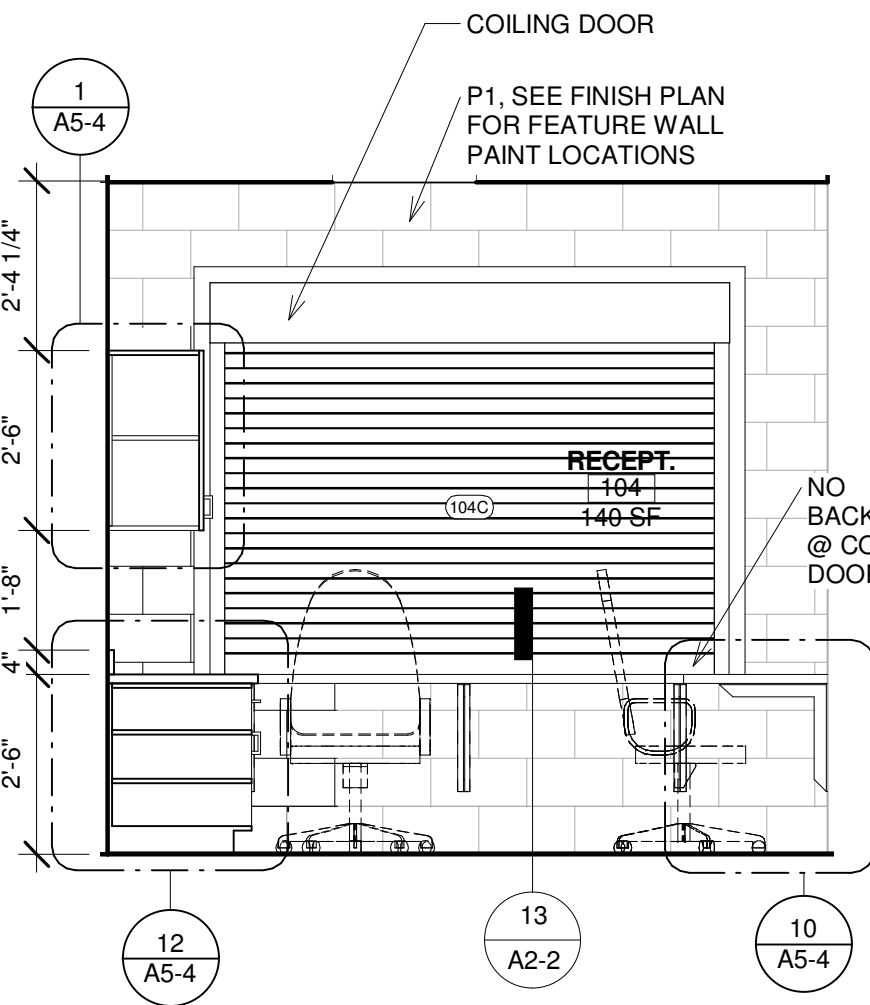


5 104 RECEPTION D
3/8" = 1'-0"

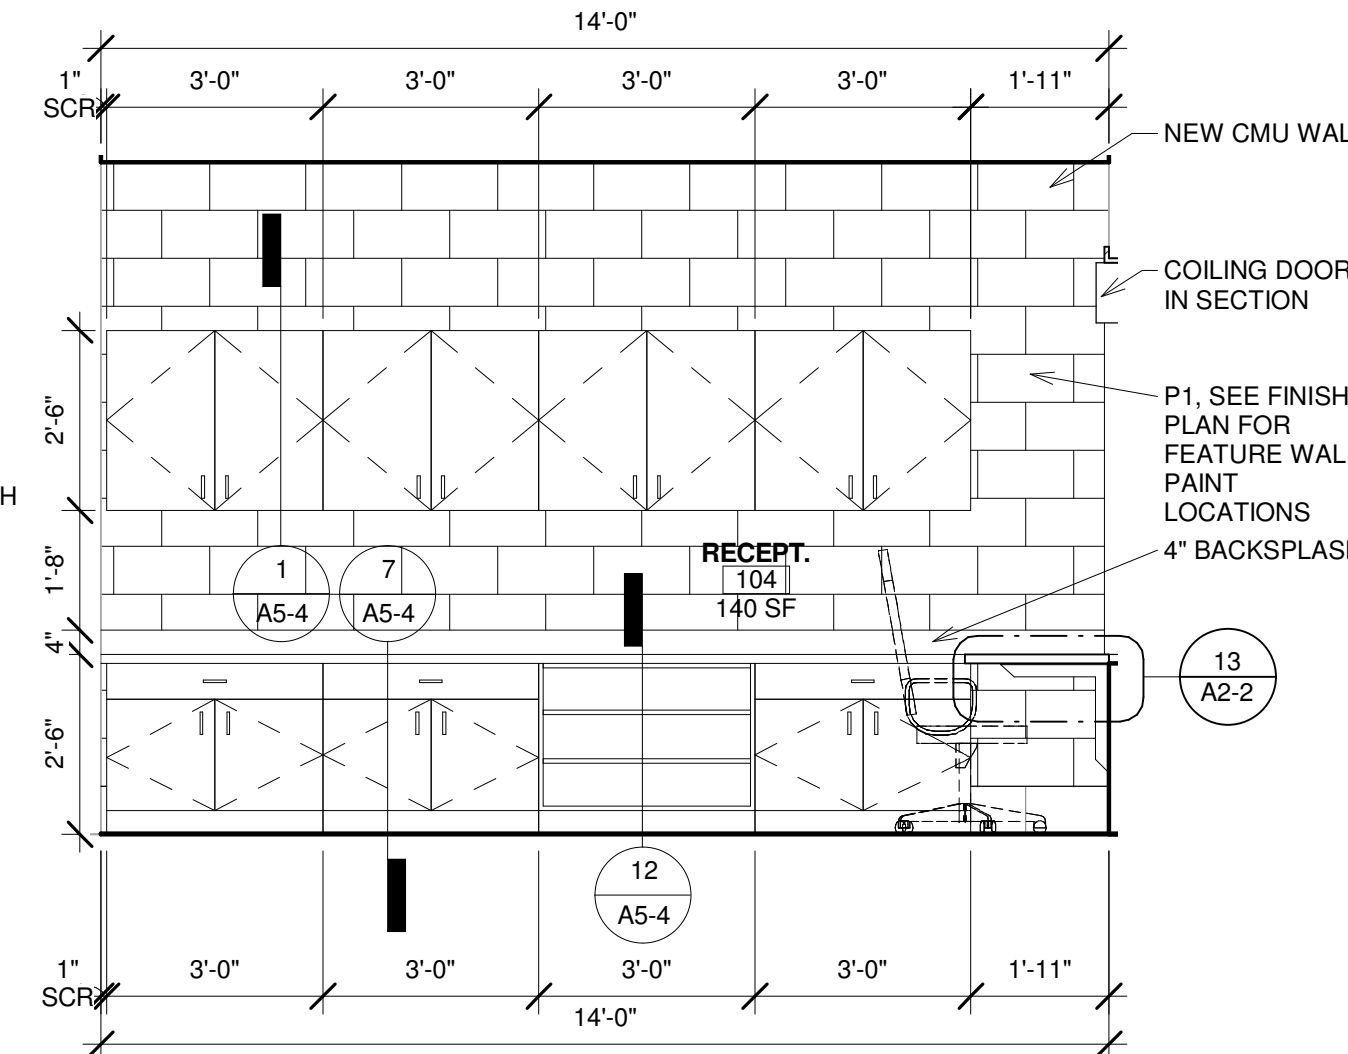


6 104 RECEPTION E
3/8" = 1'-0"

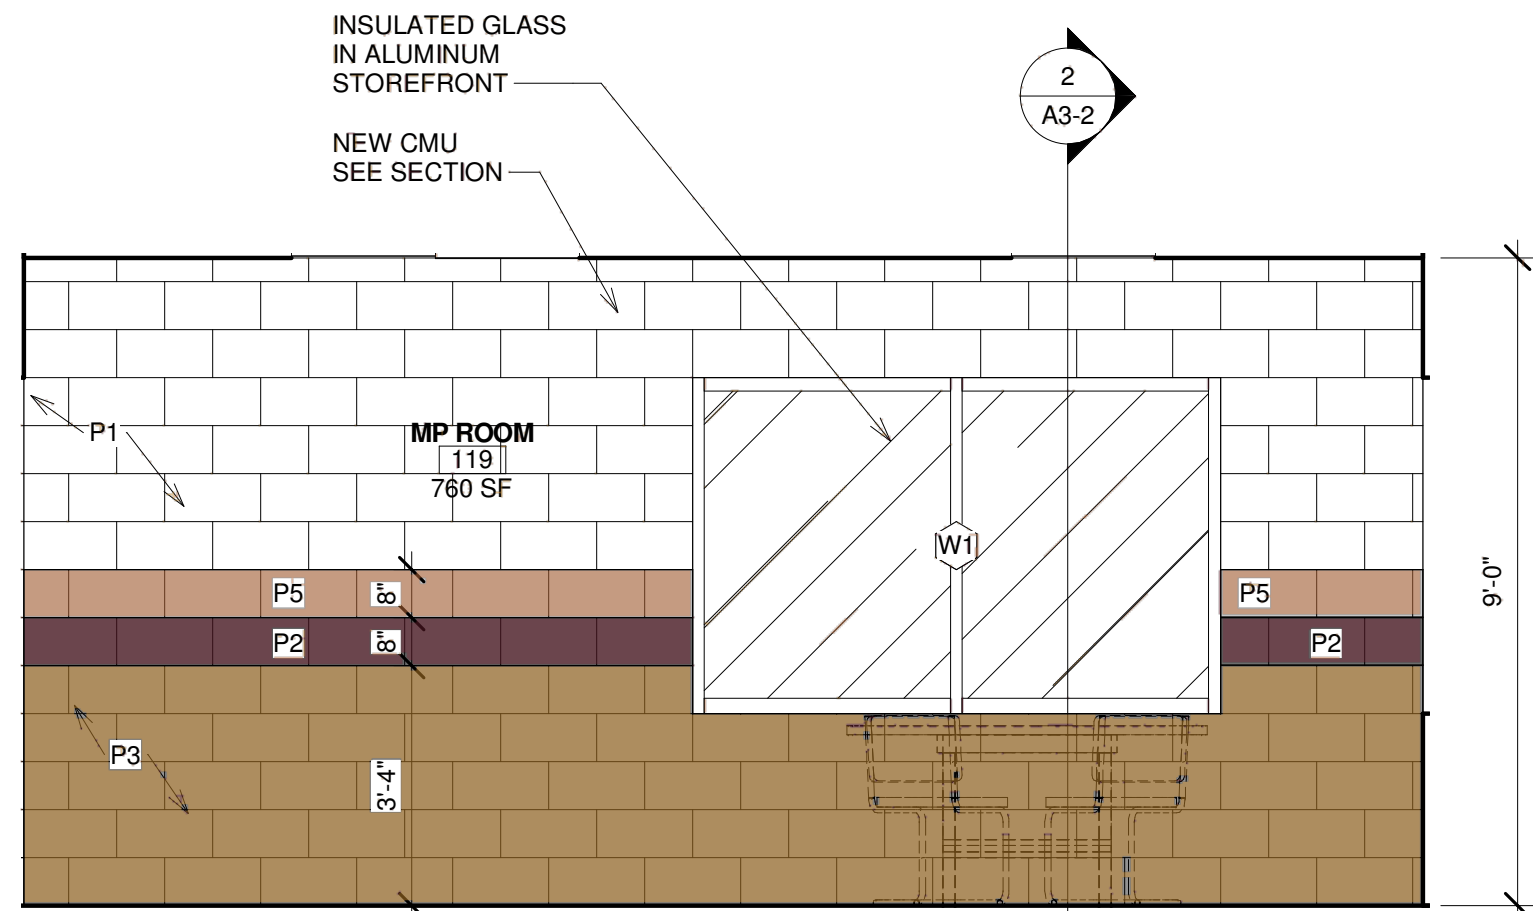


7 119 MP ROOM A
3/8" = 1'-0"

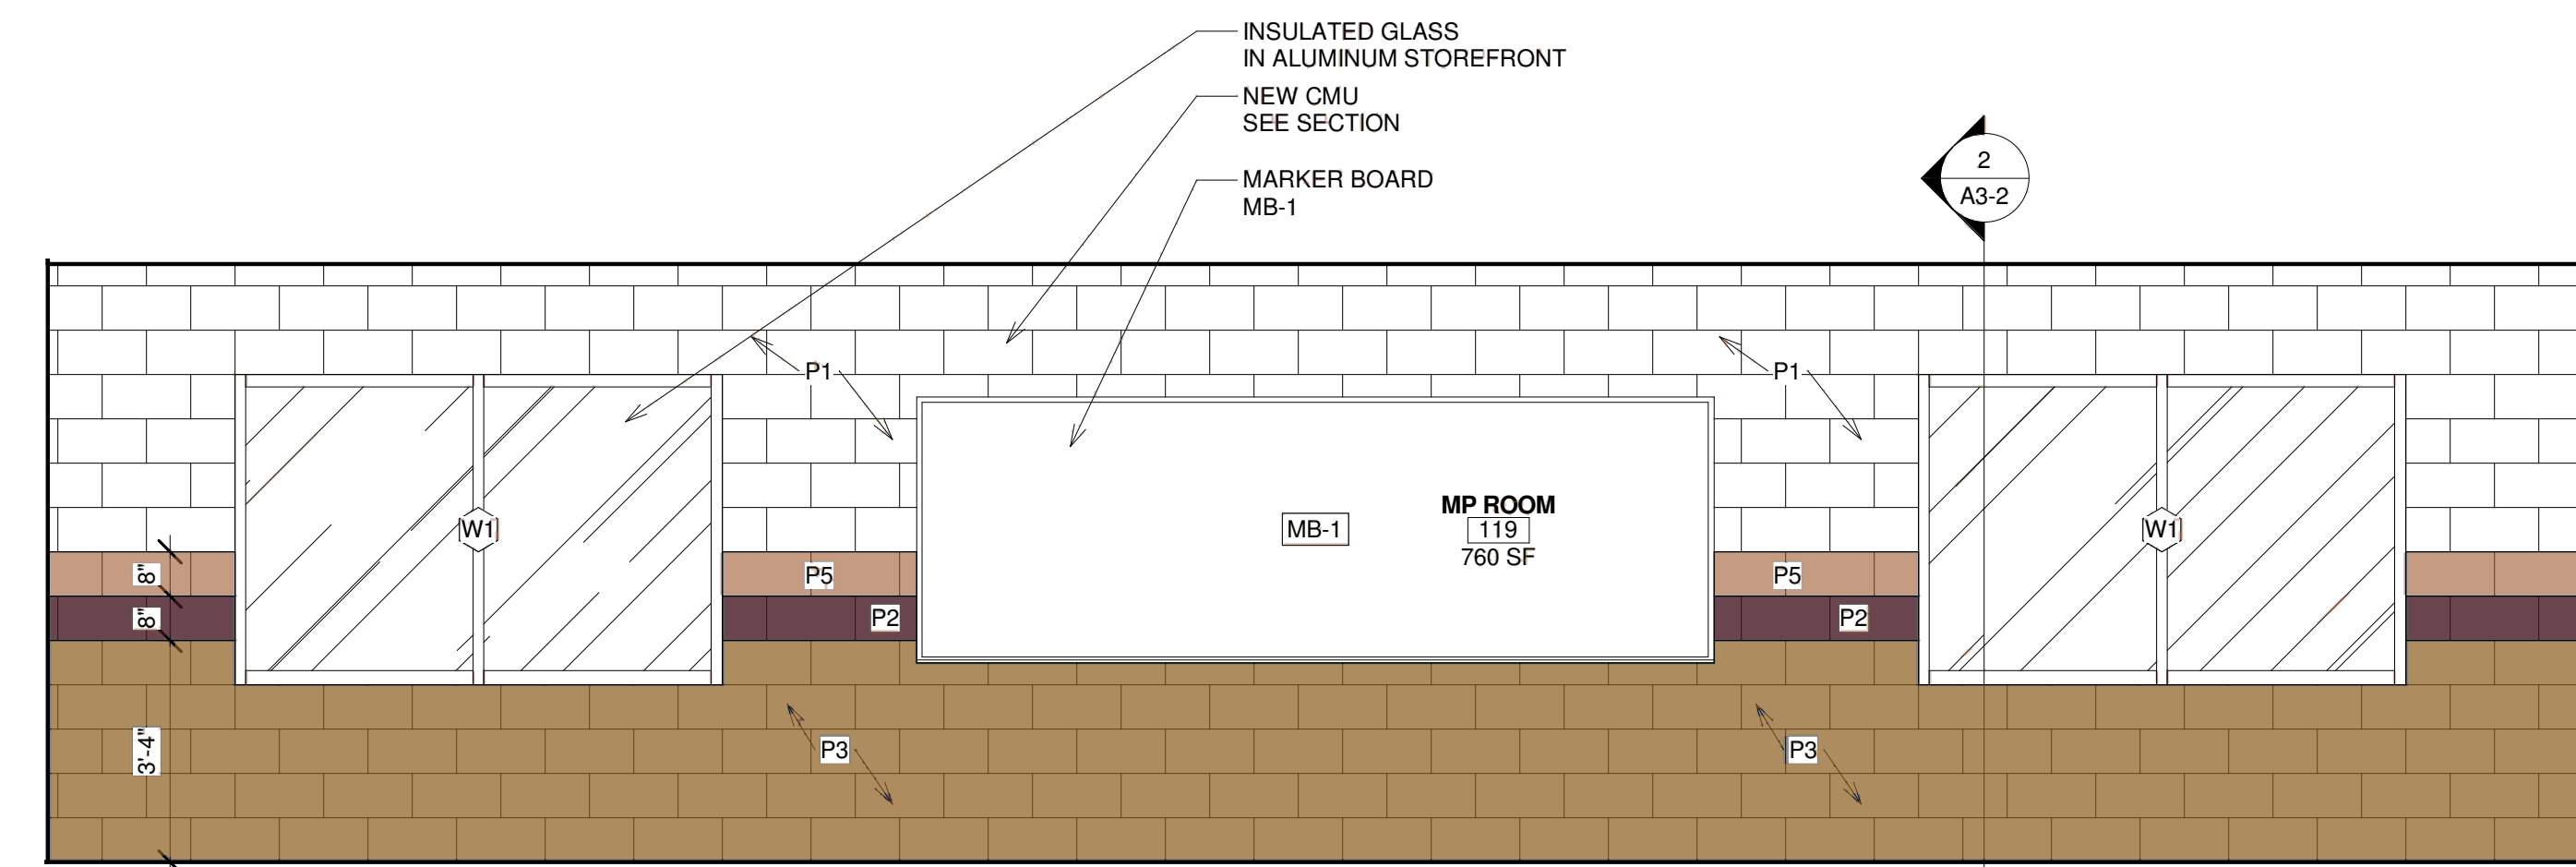


8 119 MP ROOM B
3/8" = 1'-0"

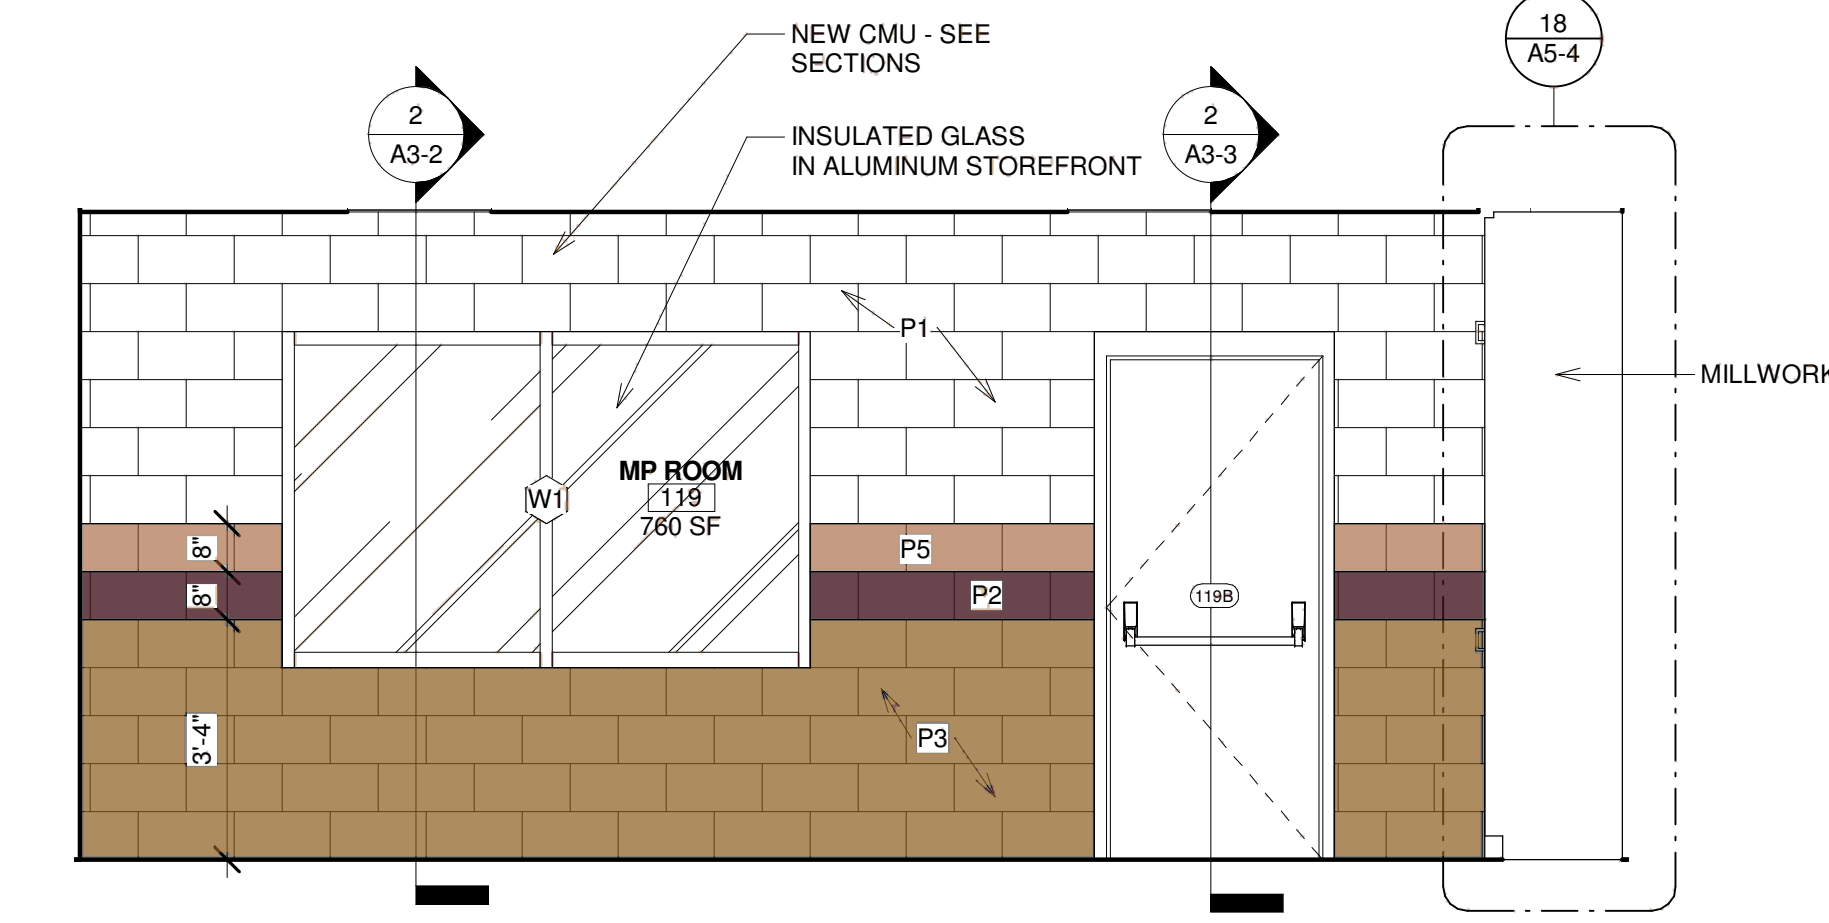


9 119 MP ROOM C
3/8" = 1'-0"

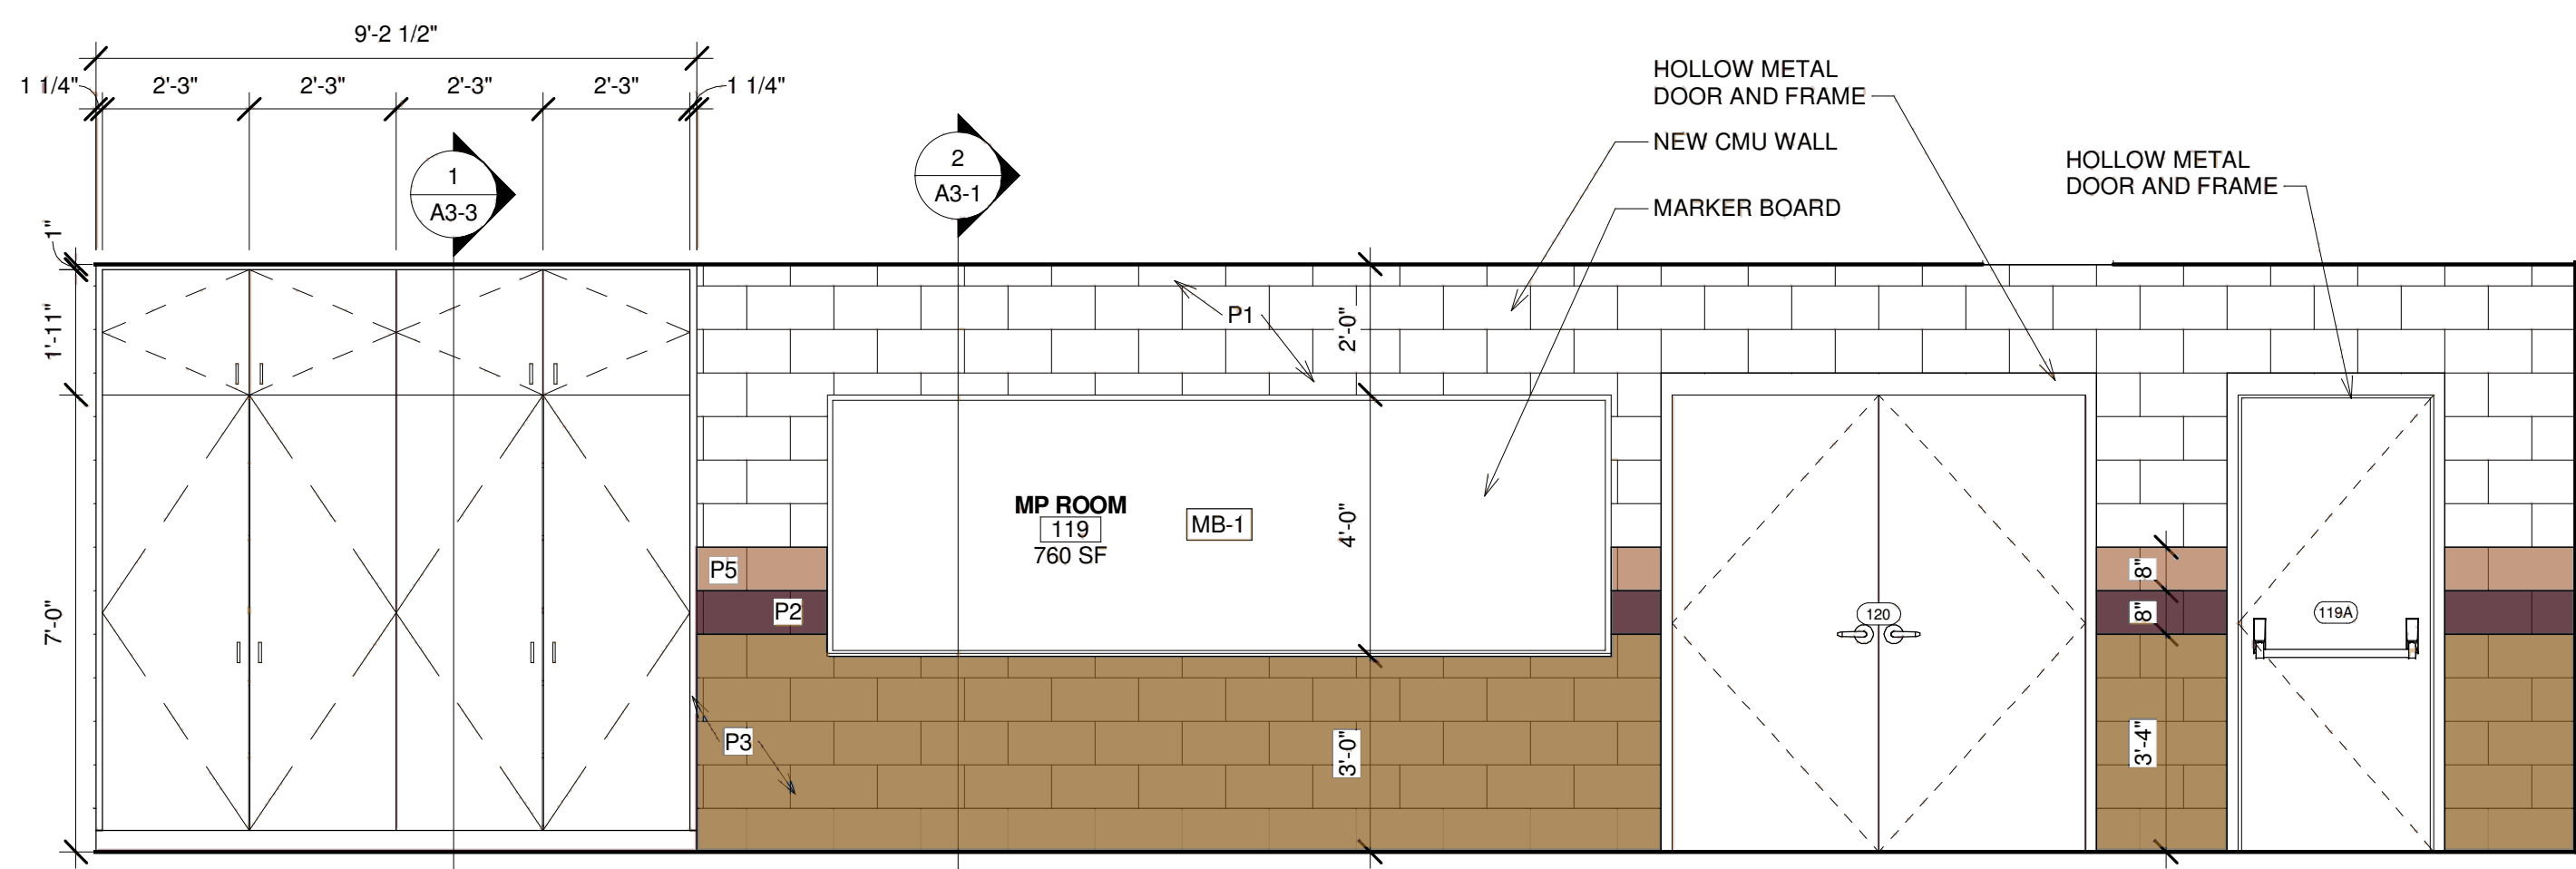


10 119 MP ROOM D
3/8" = 1'-0"

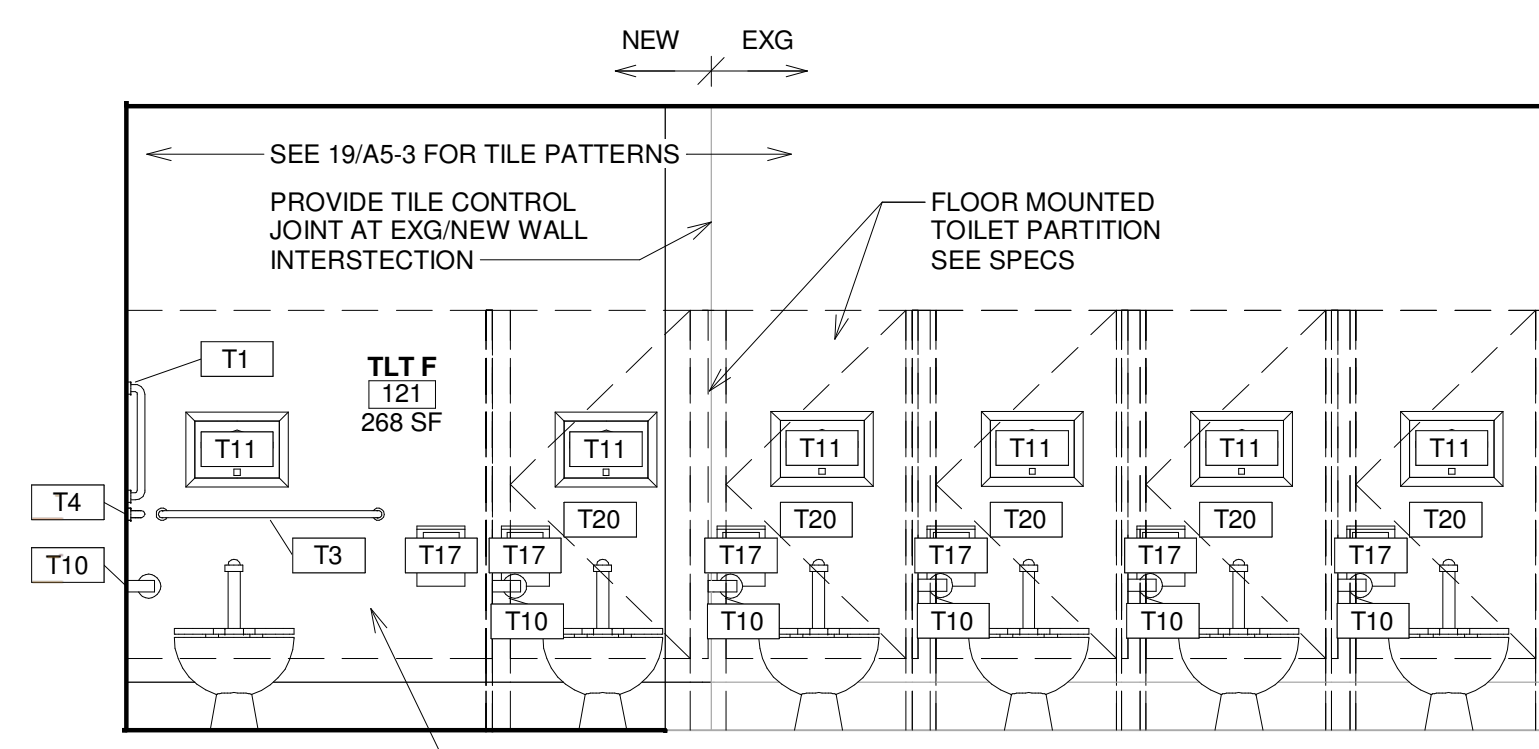


12 121 TLT F 2
3/8" = 1'-0"

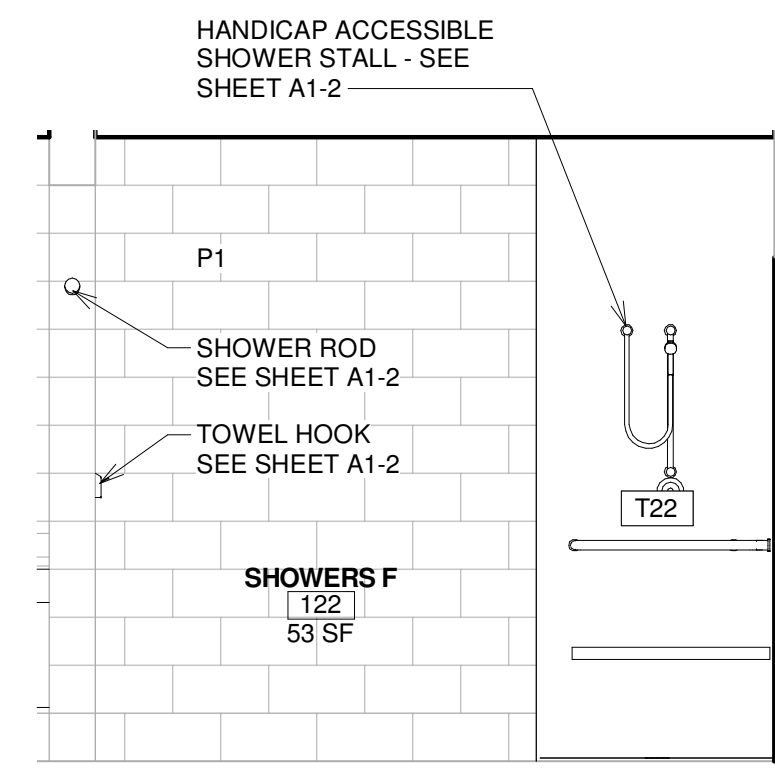


13 122 SHOWERS F 1
3/8" = 1'-0"

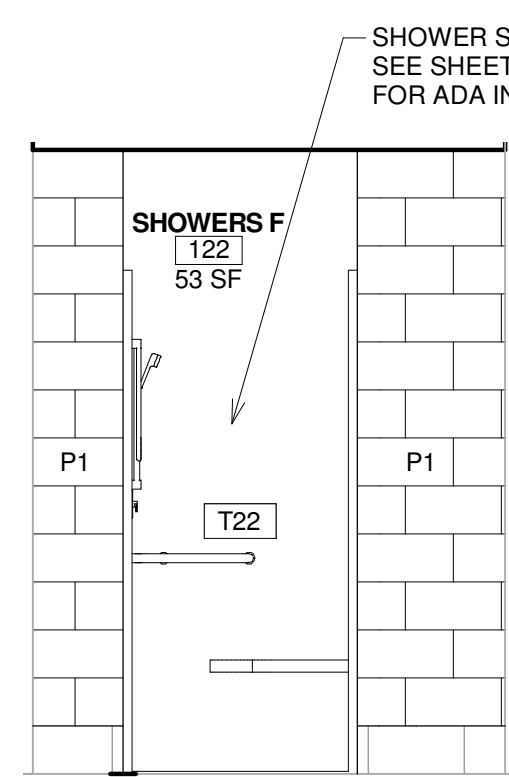


14 122 SHOWERS F 2
3/8" = 1'-0"

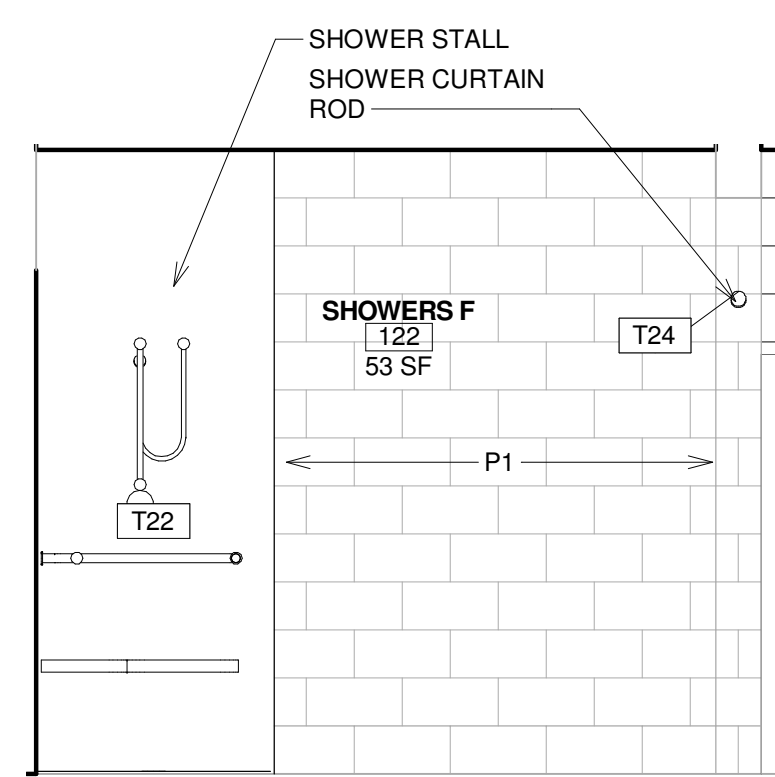


15 122 SHOWERS F 3
3/8" = 1'-0"

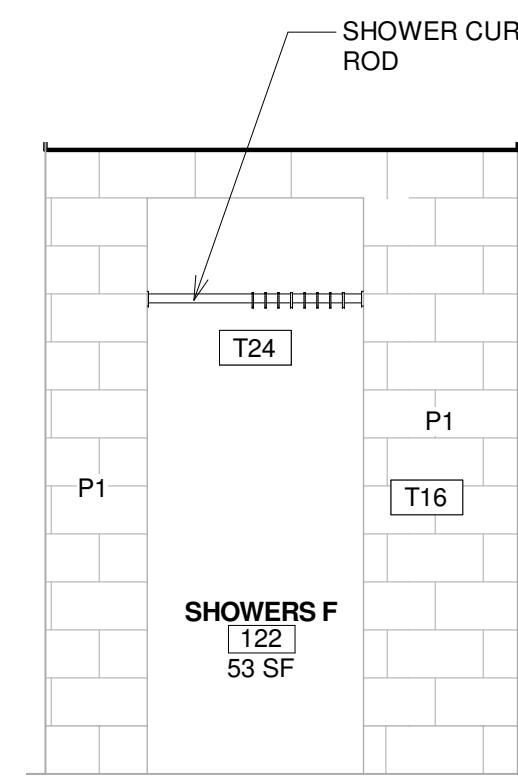

16 122 SHOWERS F 4
3/8" = 1'-0"

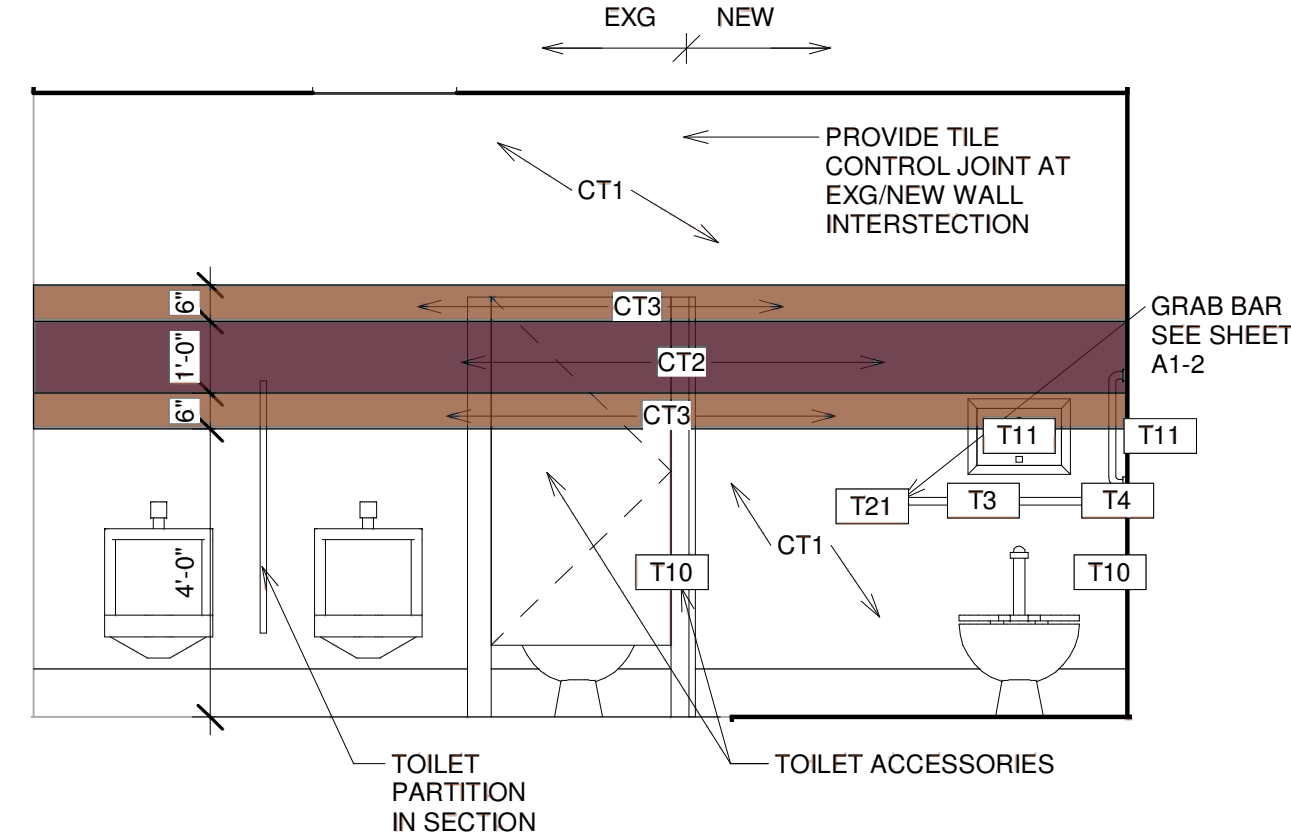

18 123 TLT M 2
3/8" = 1'-0"

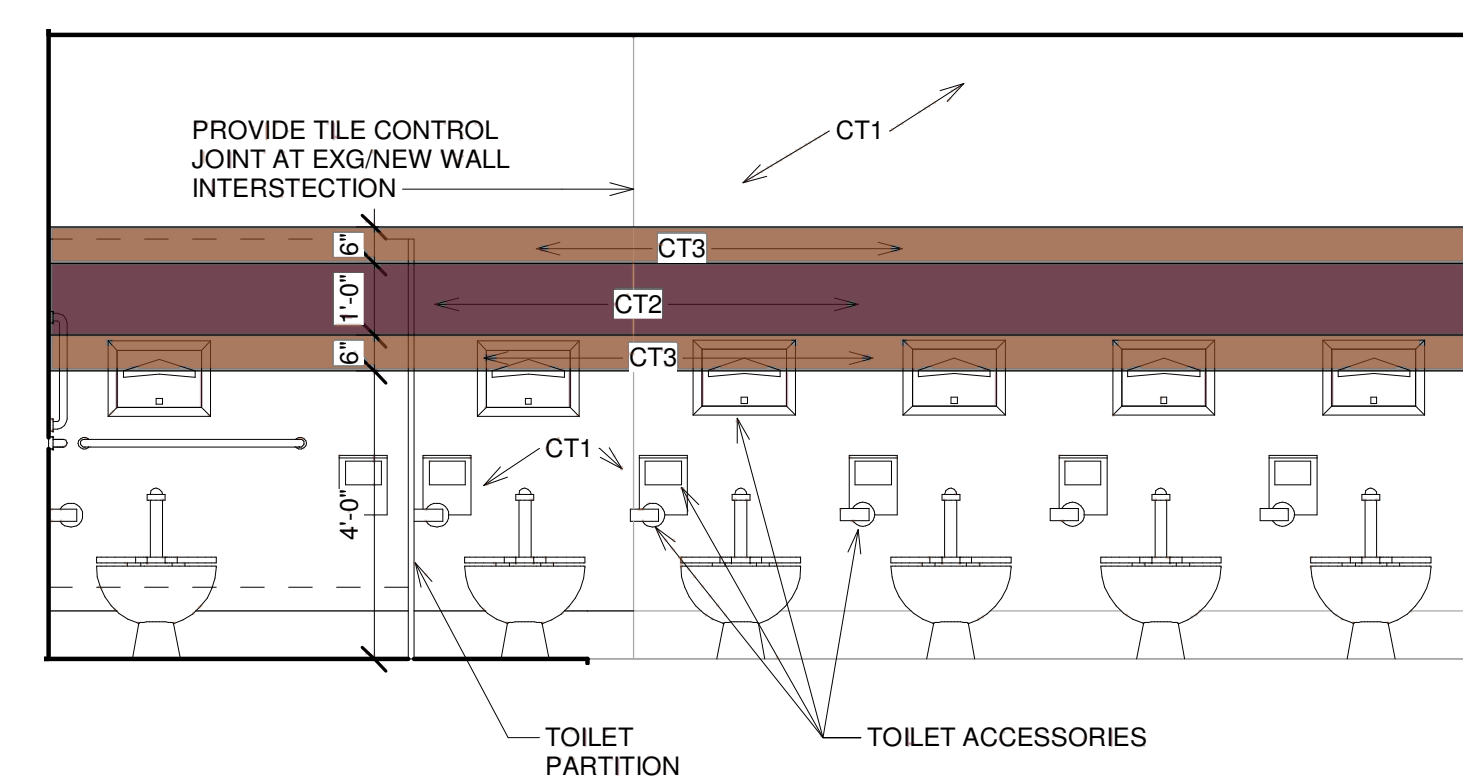

19 121 TLT FEMALE
3/8" = 1'-0"

RENOVATION & ADDITION TO NORTH MACON PARK RECREATION CENTER

BIBB COUNTY
RECREATION
DEPARTMENT

815 N MACON PARK DR
MACON, GA 31210

#	DATE	DESCRIPTION
---	------	-------------

Date: 05/16/2016

Drawn By: CN

Checked By: CG

Project Number: 2016-08

Sheet Name:
INTERIOR ELEVATIONS

Sheet Number:

A5-3